


255 SHORELINE DRIVE, SUITE 200
REDWOOD CITY, CA 94065
PHONE: (650) 482-6300
FAX: (650) 482-6399



ENGINEERS / SURVEYORS / PLANNERS

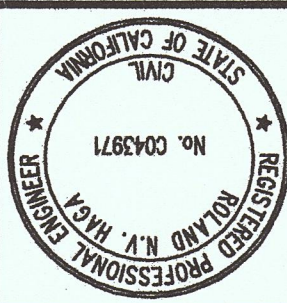

CALIFORNIA



HIGHLAND ESTATES LOT 10 IMPROVEMENT PLANS SITE & CLEARING, CONSTRUCTION AND GRADING PLANS

SAN MATEO COUNTY
CITY OF SAN MATEO

No.	Revisions

Date	Drawn	Design	Scale	Sheet Number
07/22/2016	RH	JT	AS SHOWN	C10.30
950168-20				

Job No. 950168-20
Approved: RH
Drawn: LE
Design: JT
Scale: AS SHOWN
Date: 07/22/2016
Sheet Number: C10.30
OF

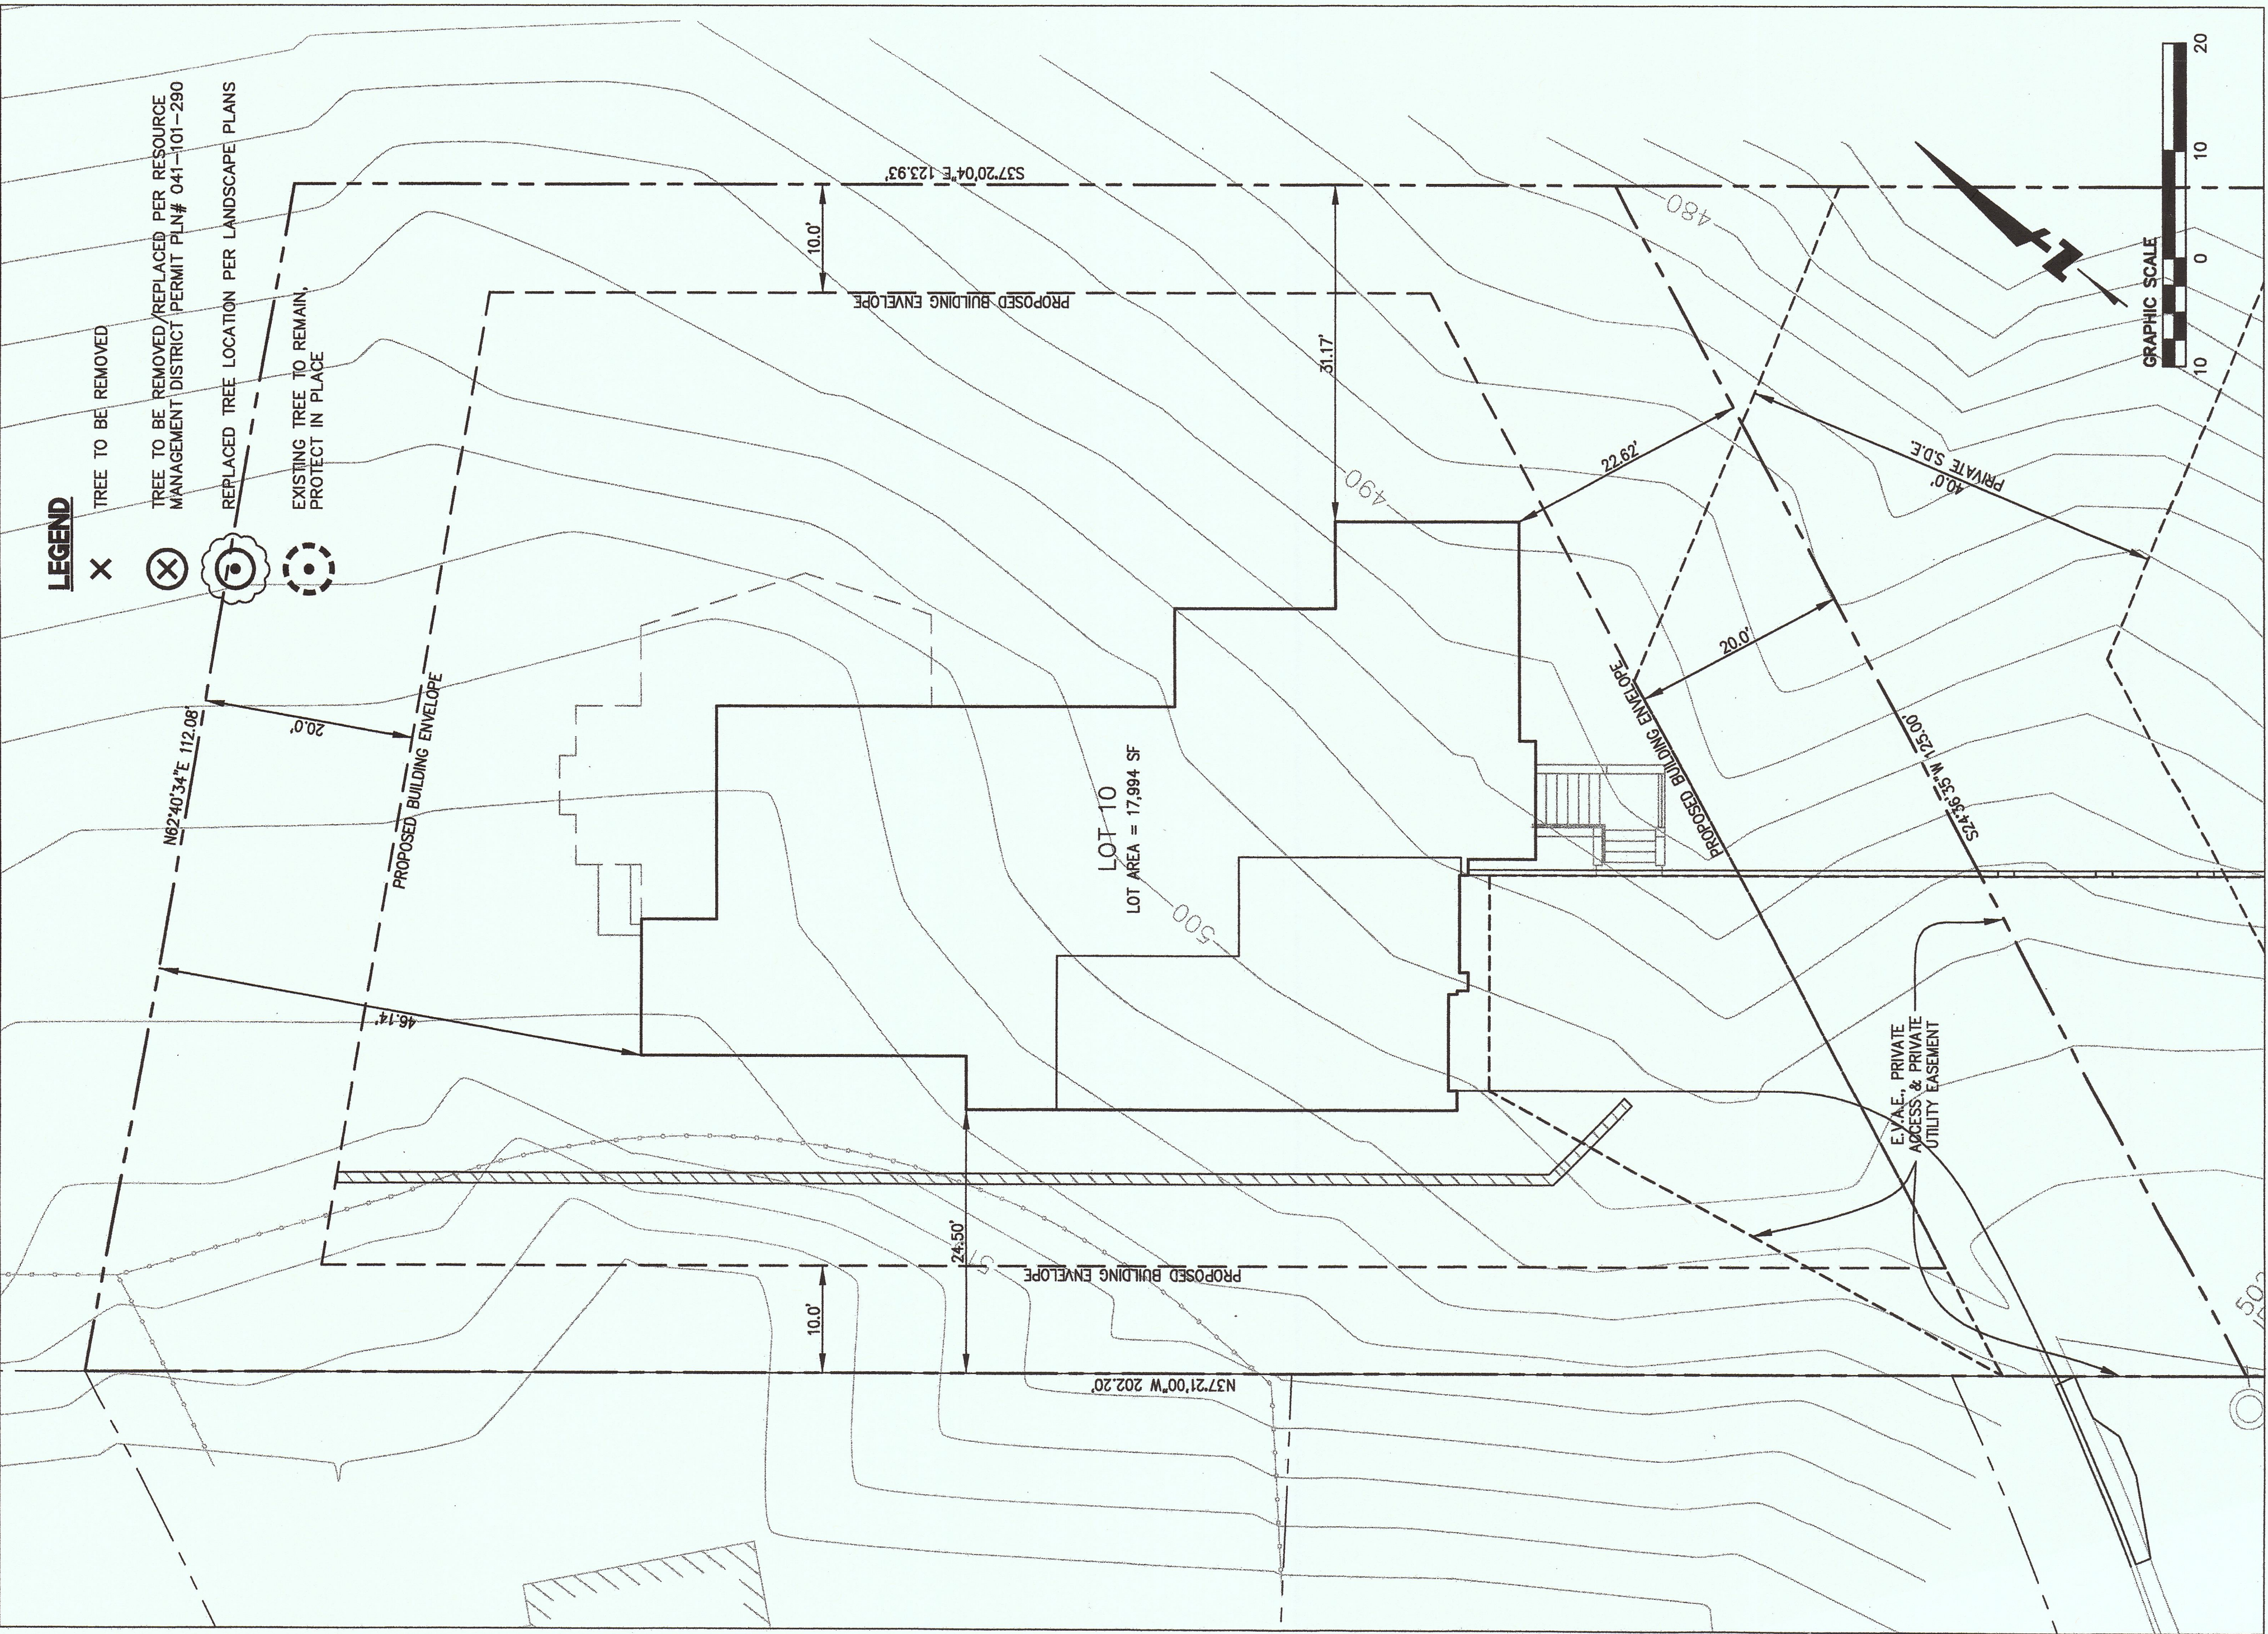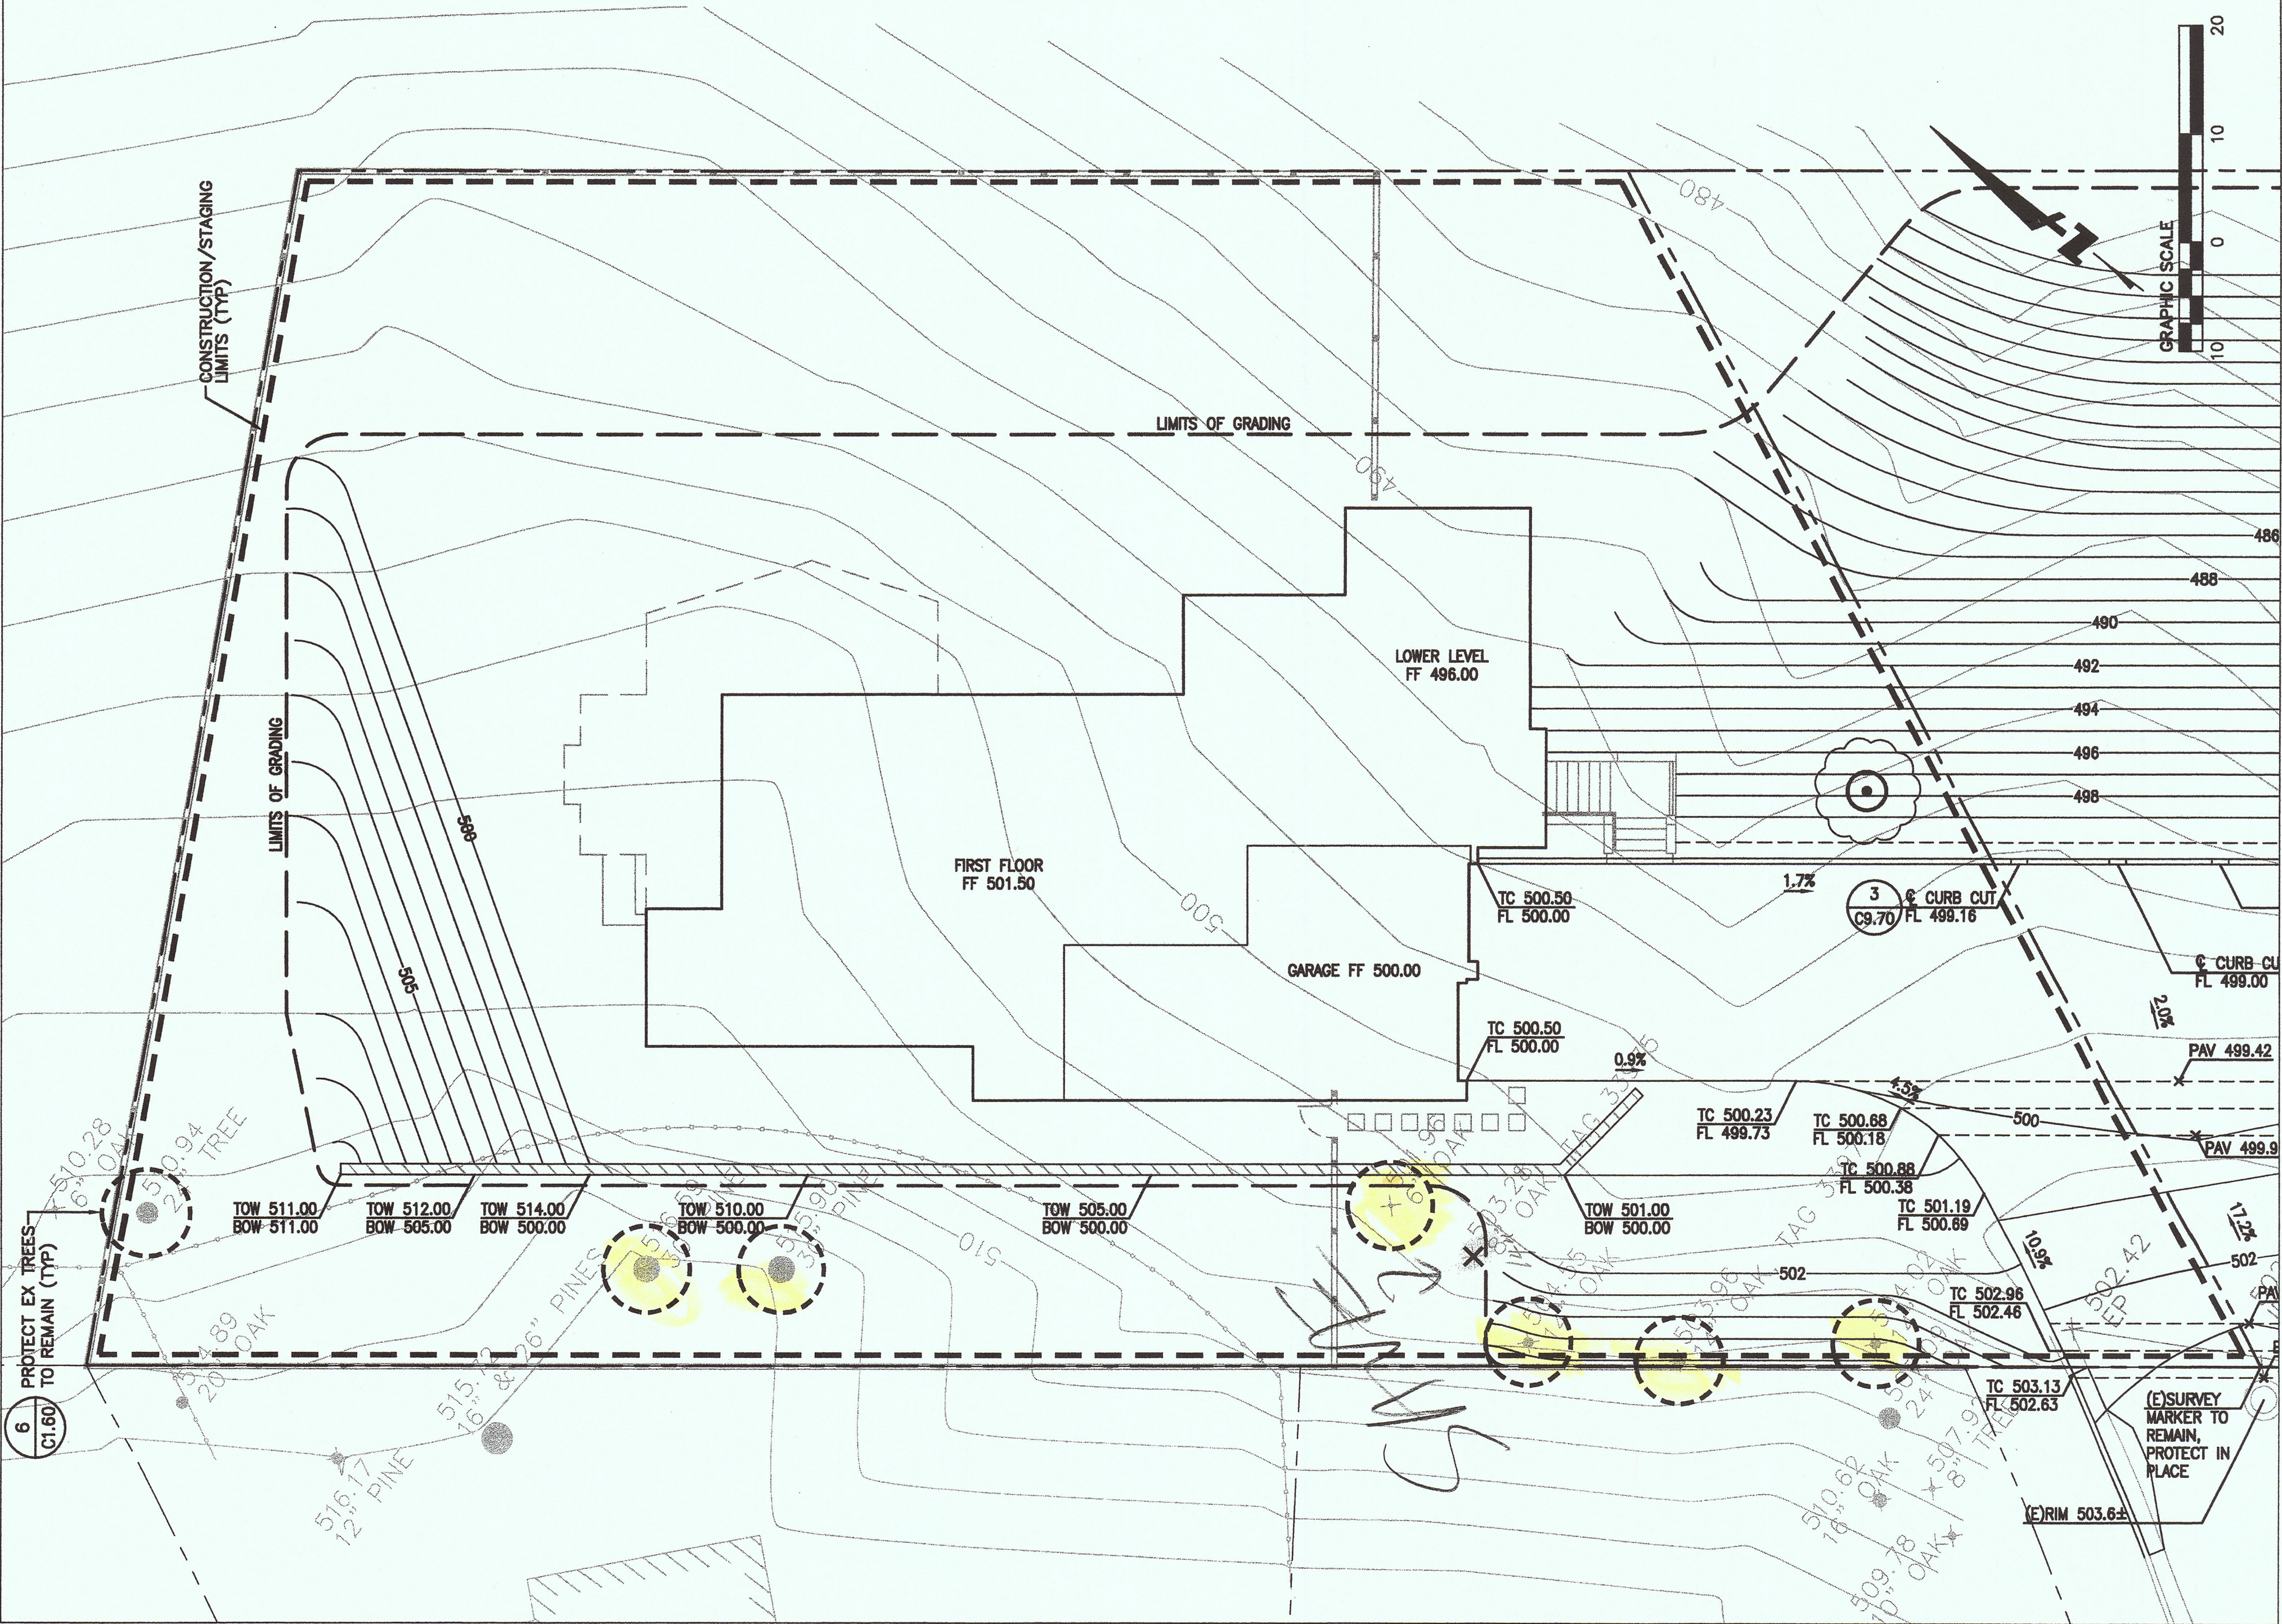

LOT 10
CLEARING, CONSTRUCTION, AND GRADING PLAN
SCALE: 1"=10'

LOT 10
SITE PLAN
SCALE: 1"=10'